


DEFINITIVE

PIANTA PIANO TERRA

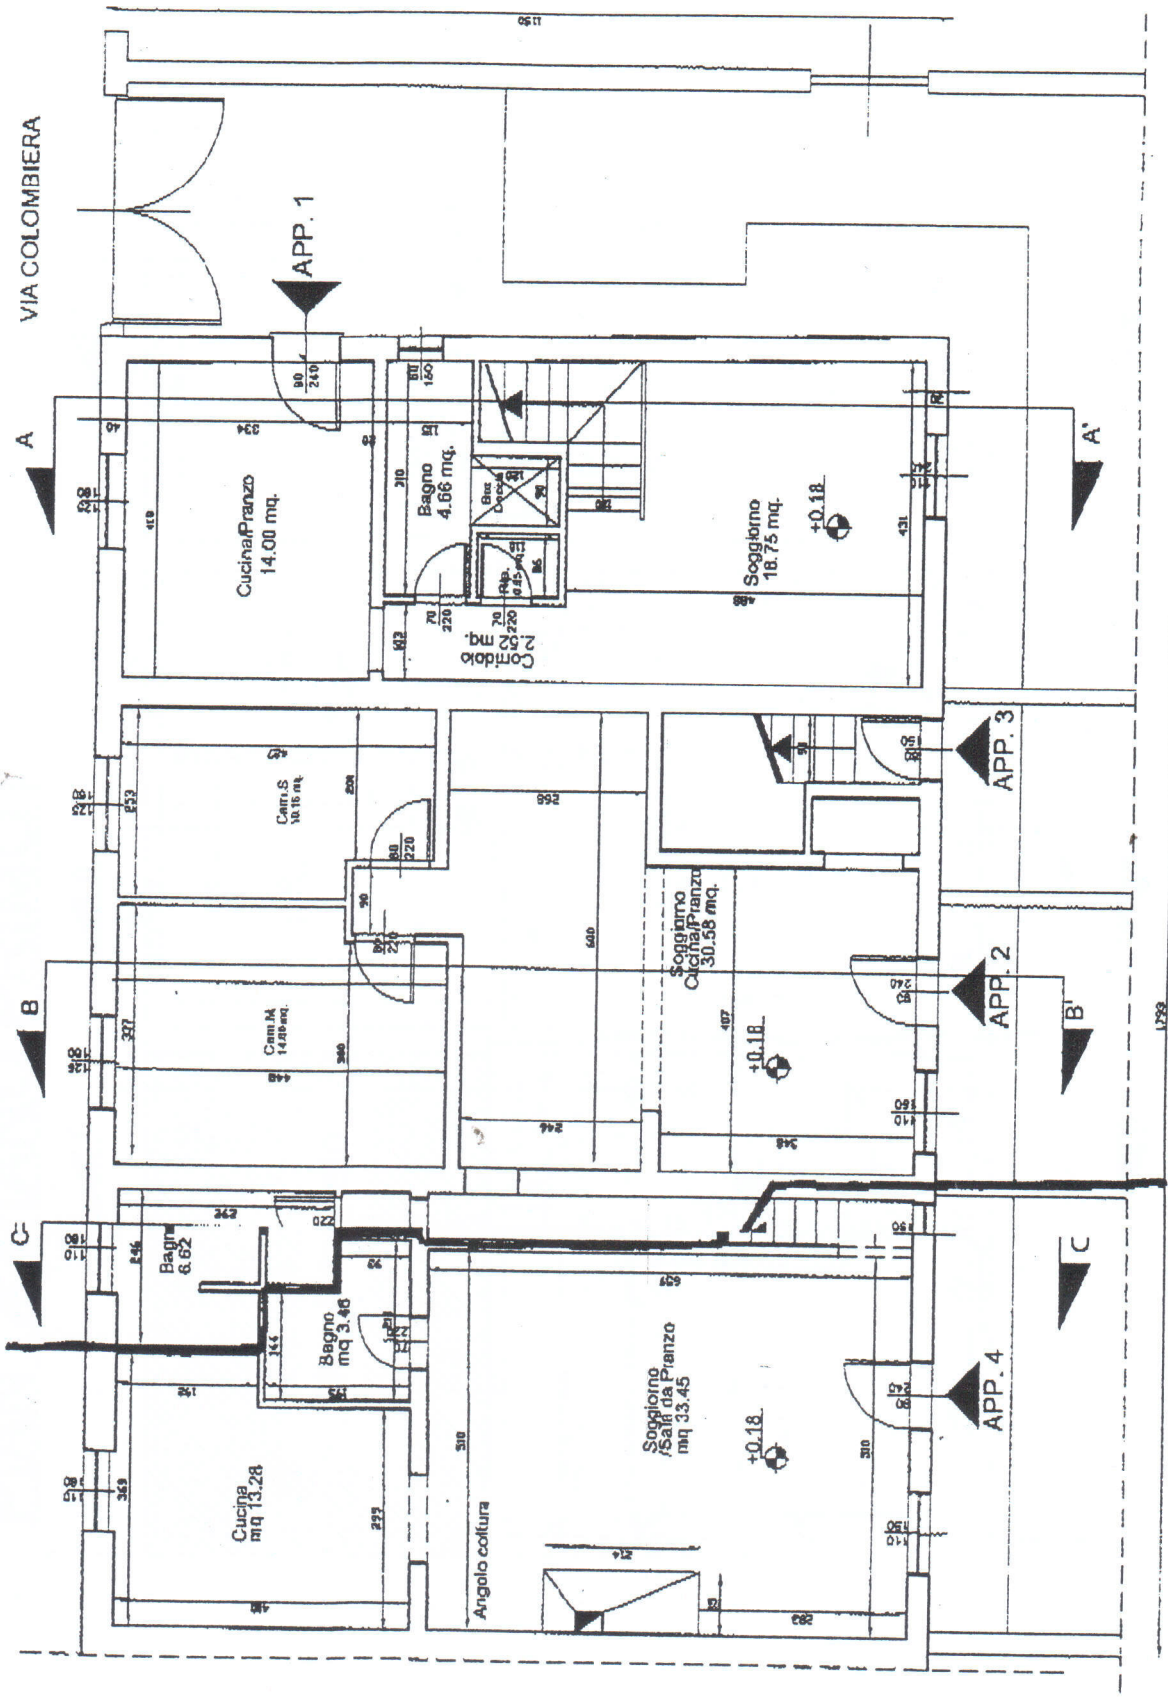

SCALA 1/10

A