




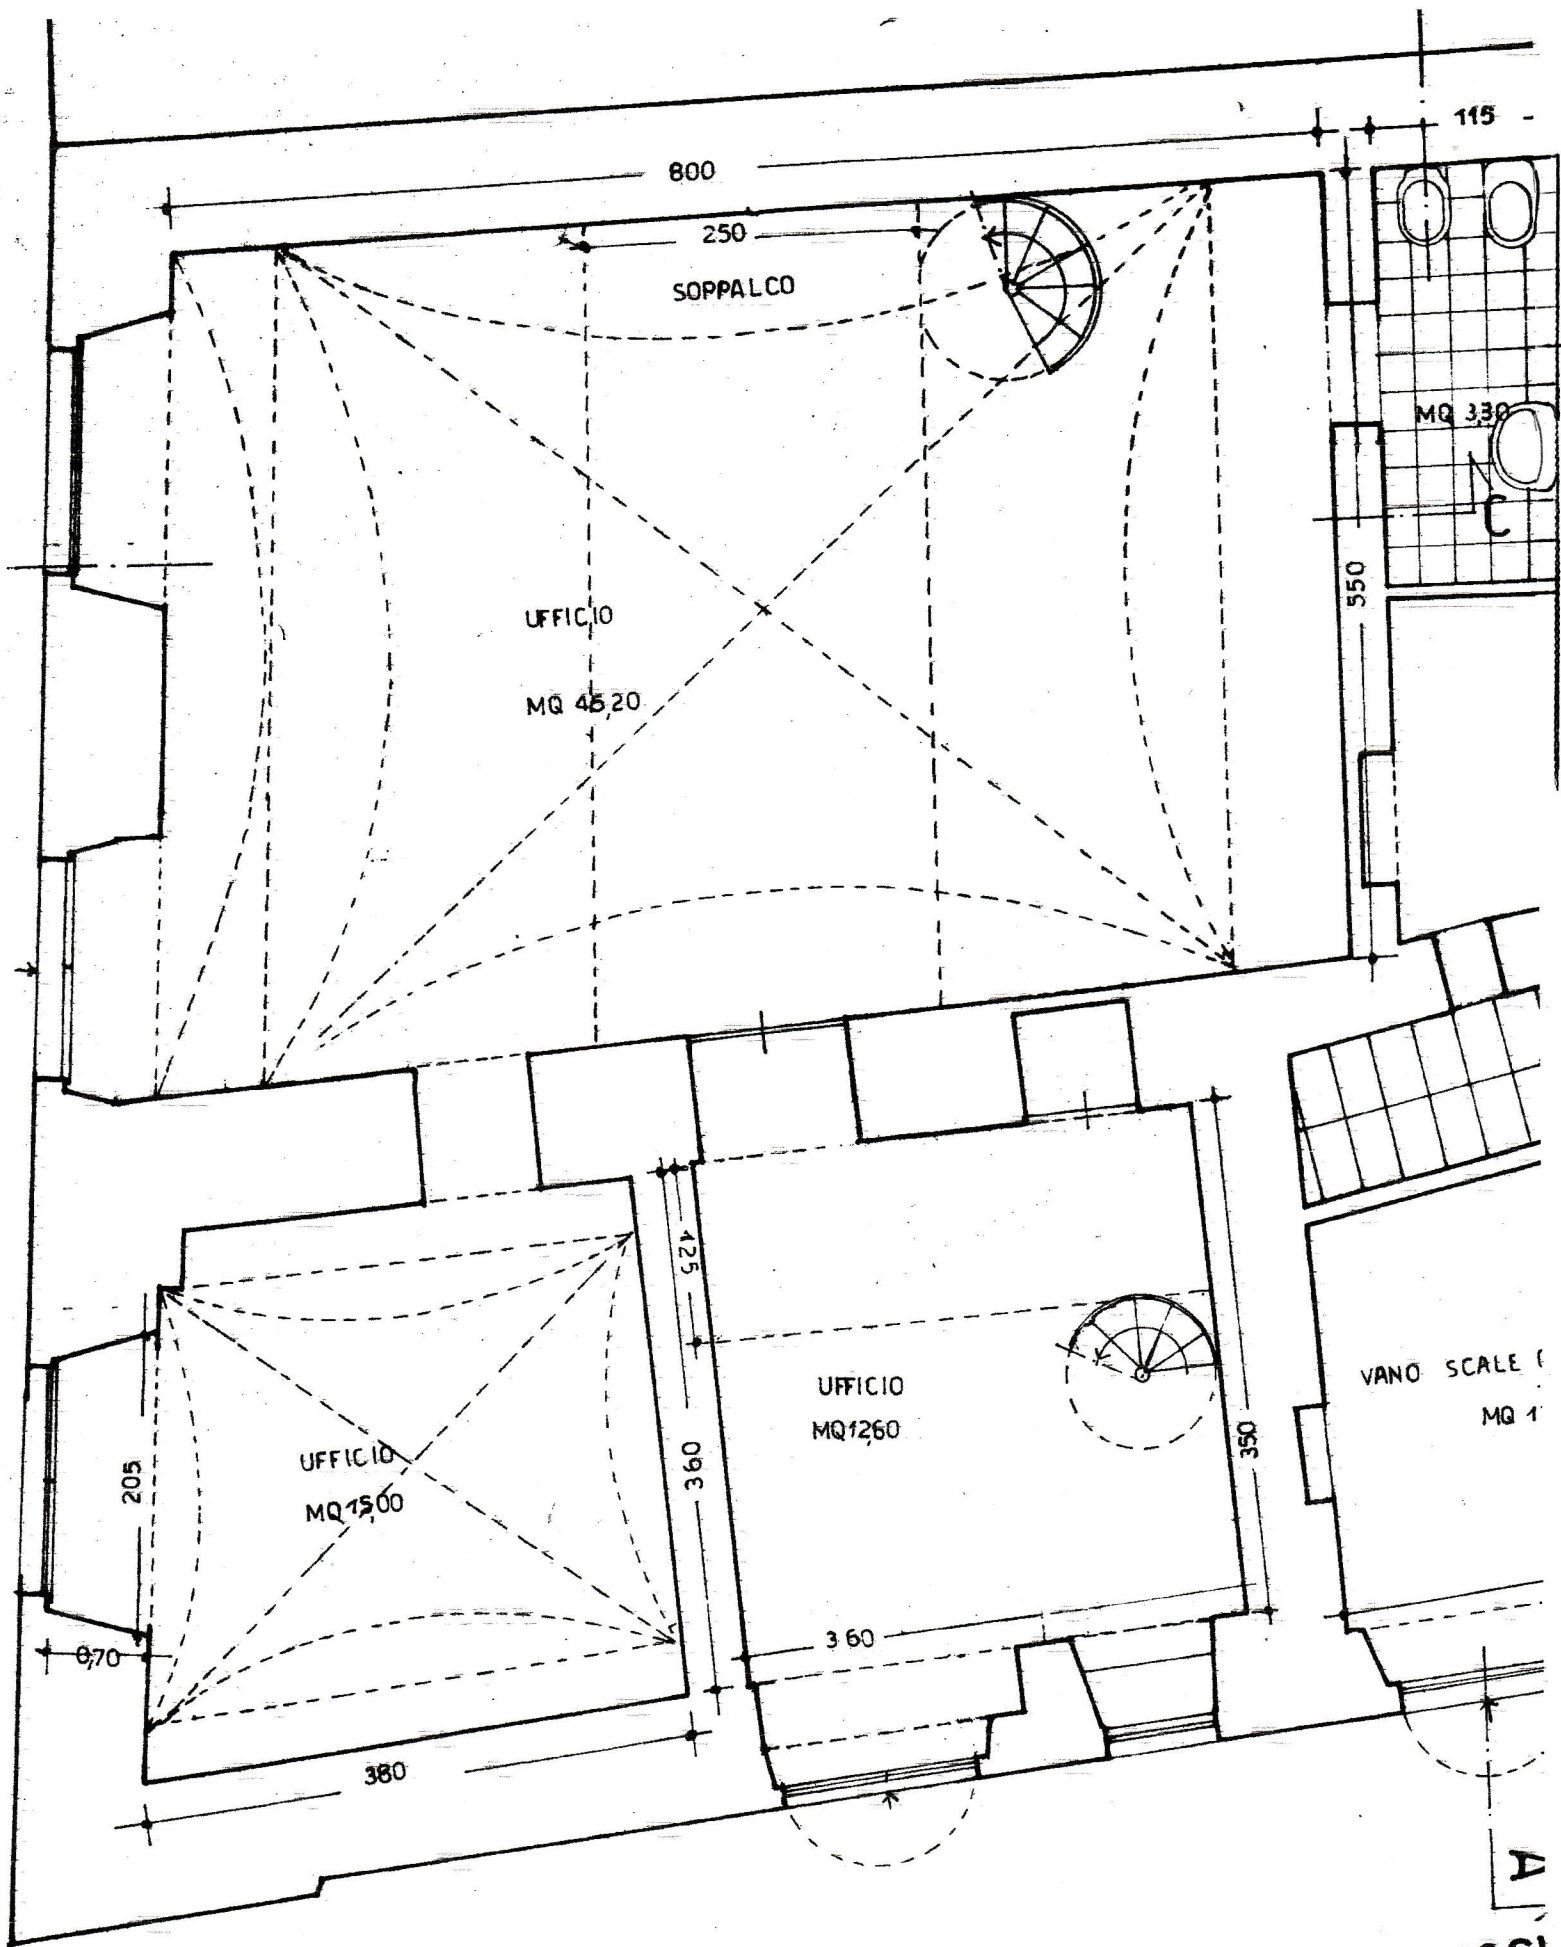

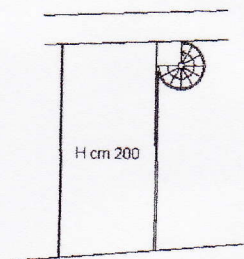


SOPPALCO

Altra U.I.U

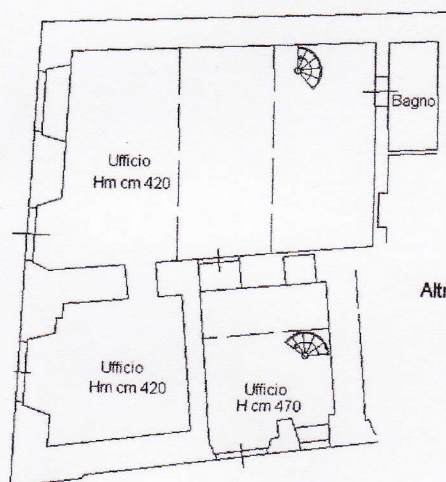

Altra U.I.U

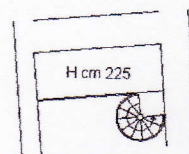

SOPPALCO

PIANO TERRA

LINE ARCHIT

N

